


E 107/26.

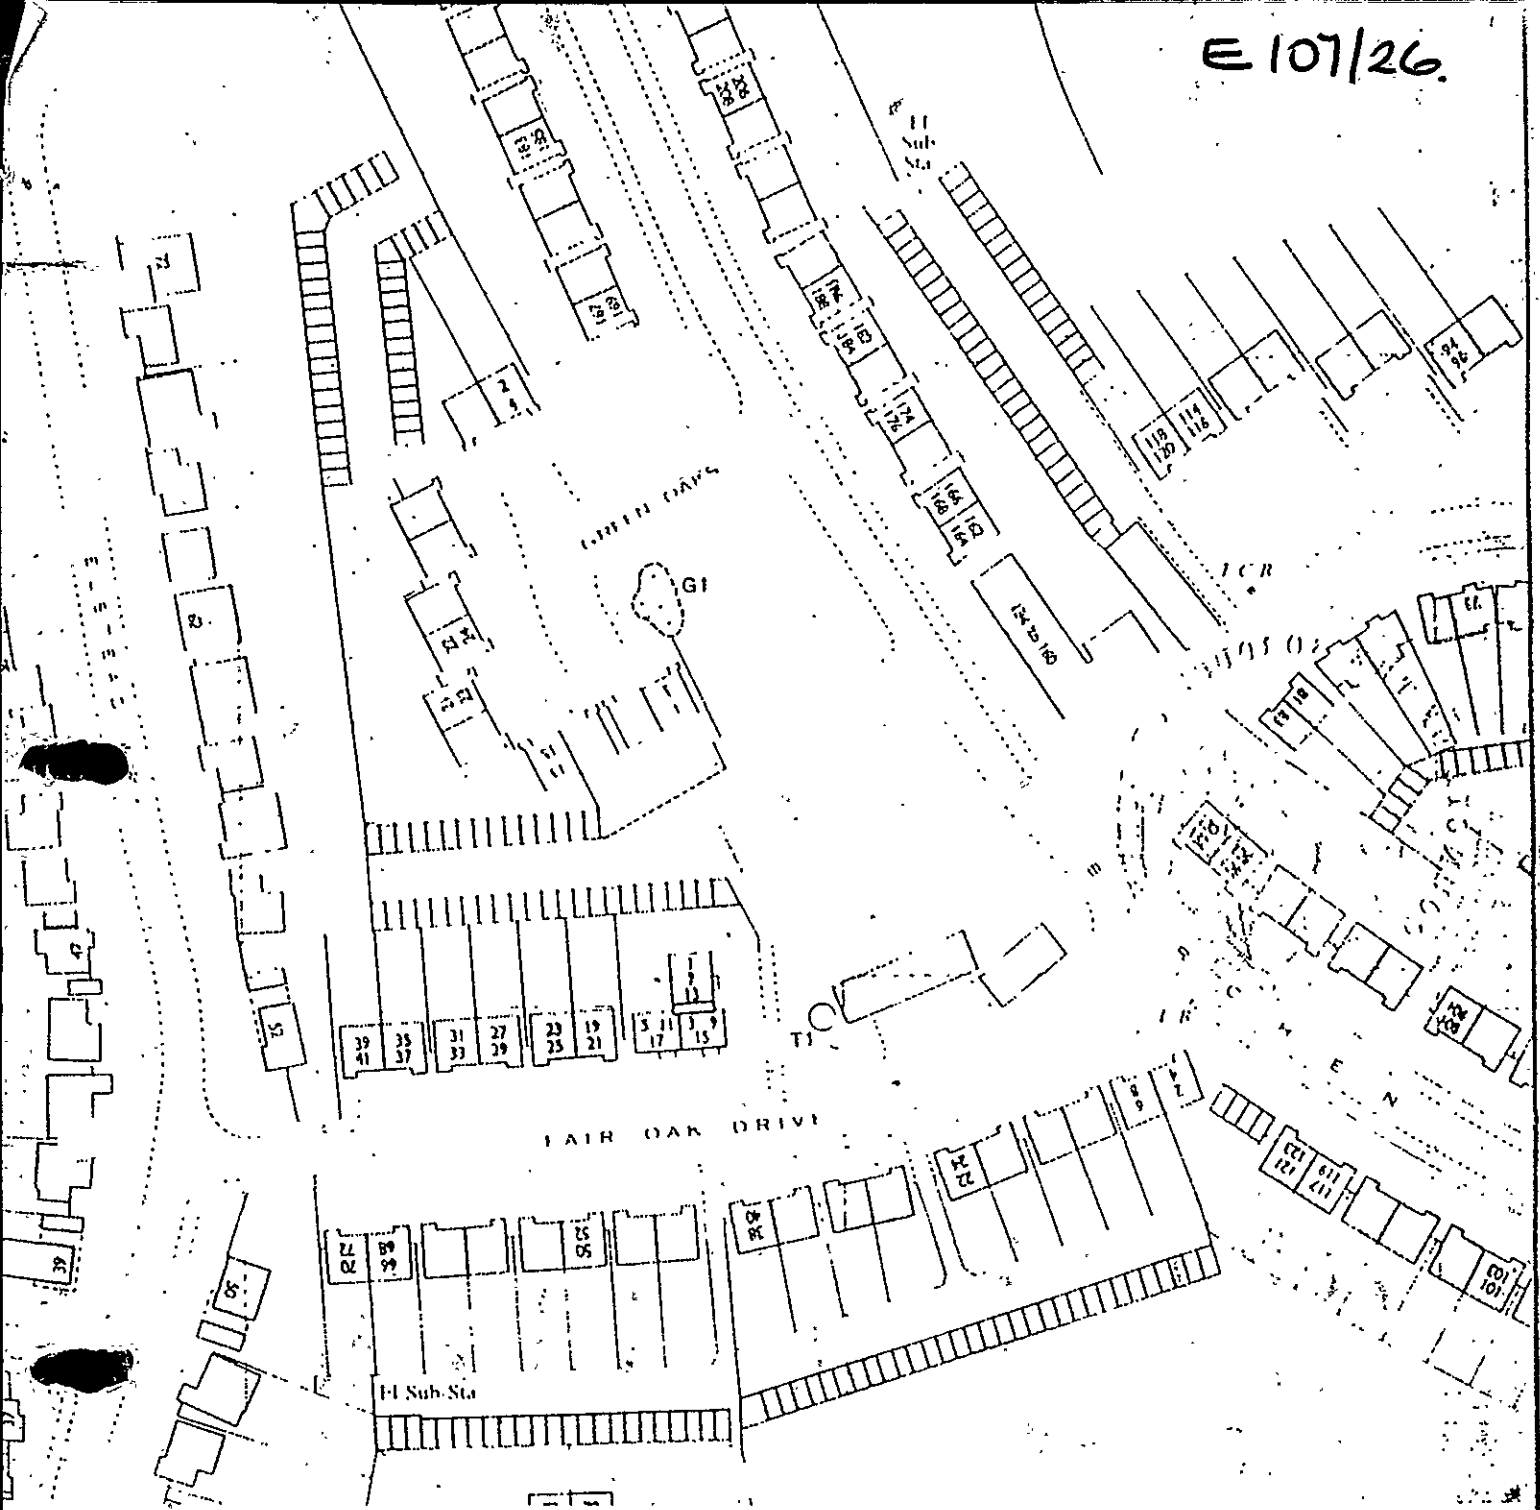

BOROUGH OF LUTON

Town and Country Planning Act 1971
 Tree Preservation Order
 Green Oaks / Fair Oak Drive

Drawing



encé:

dividual Tree T1 ○
 up of Trees G1 ○




Scale 1:1250

S. McArdle B Sc (Econ) A R I C S
 Borough Planning Officer

Plan No. 53854

Negative No. 53854

Date 21-6-79

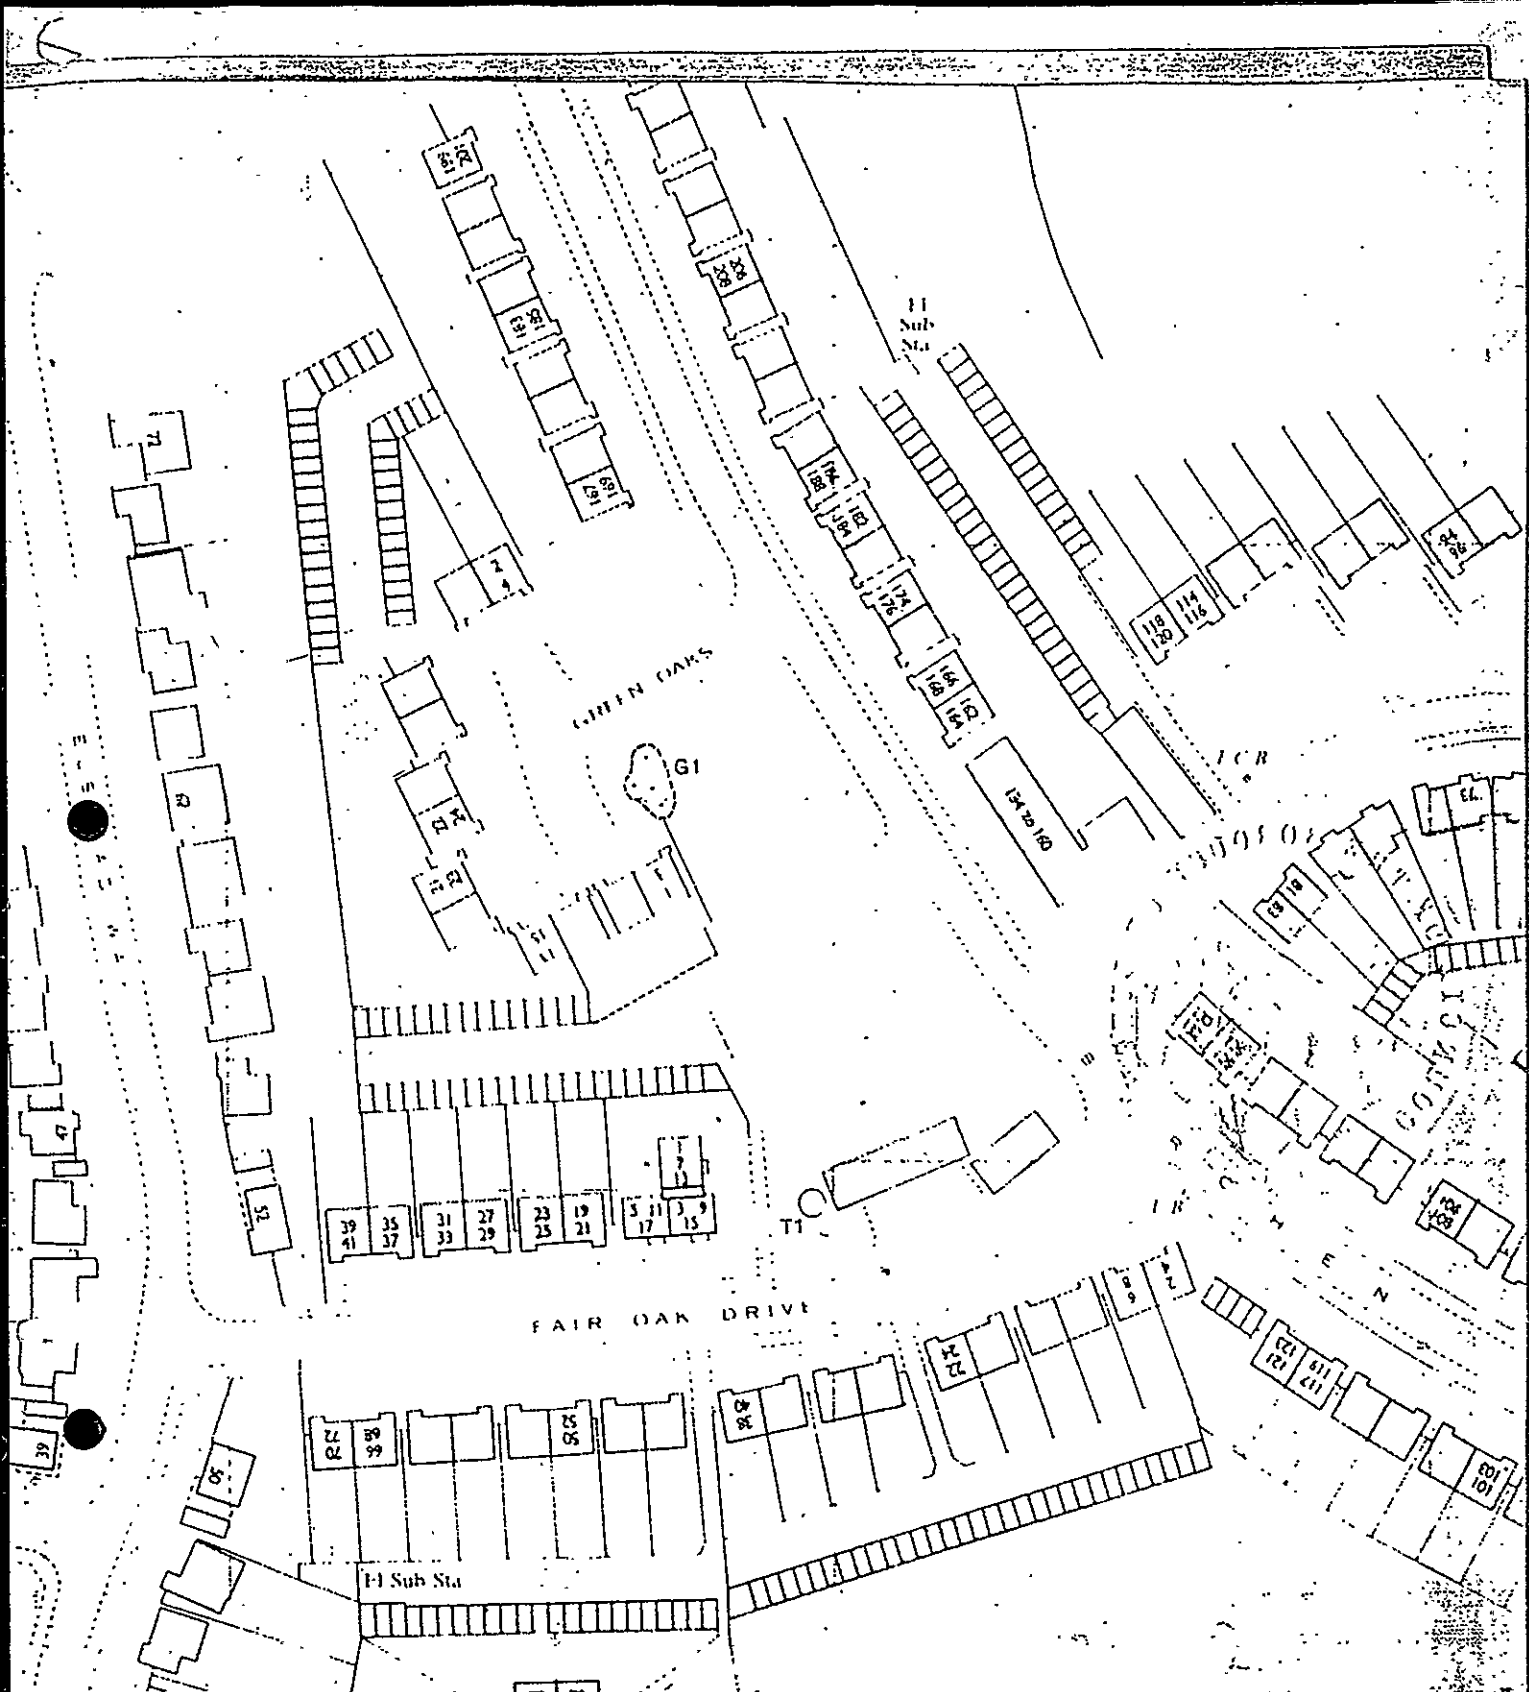

BOROUGH OF LUTON

Town and Country Planning Act 1971

Tree Preservation Order

Green Oaks / Fair Oak Drive

Reference:



Plan No. 53854

Individual Tree TI ○

Scale 1:1250

Negative No. 53854