


Borough of Luton: Town and Country Planning Act 1990

Tree Preservation Order : 44 Blakeney Drive, Luton

Scale: 1:500 Date: 02/03/2004

Drawing Number: DC/04/0003

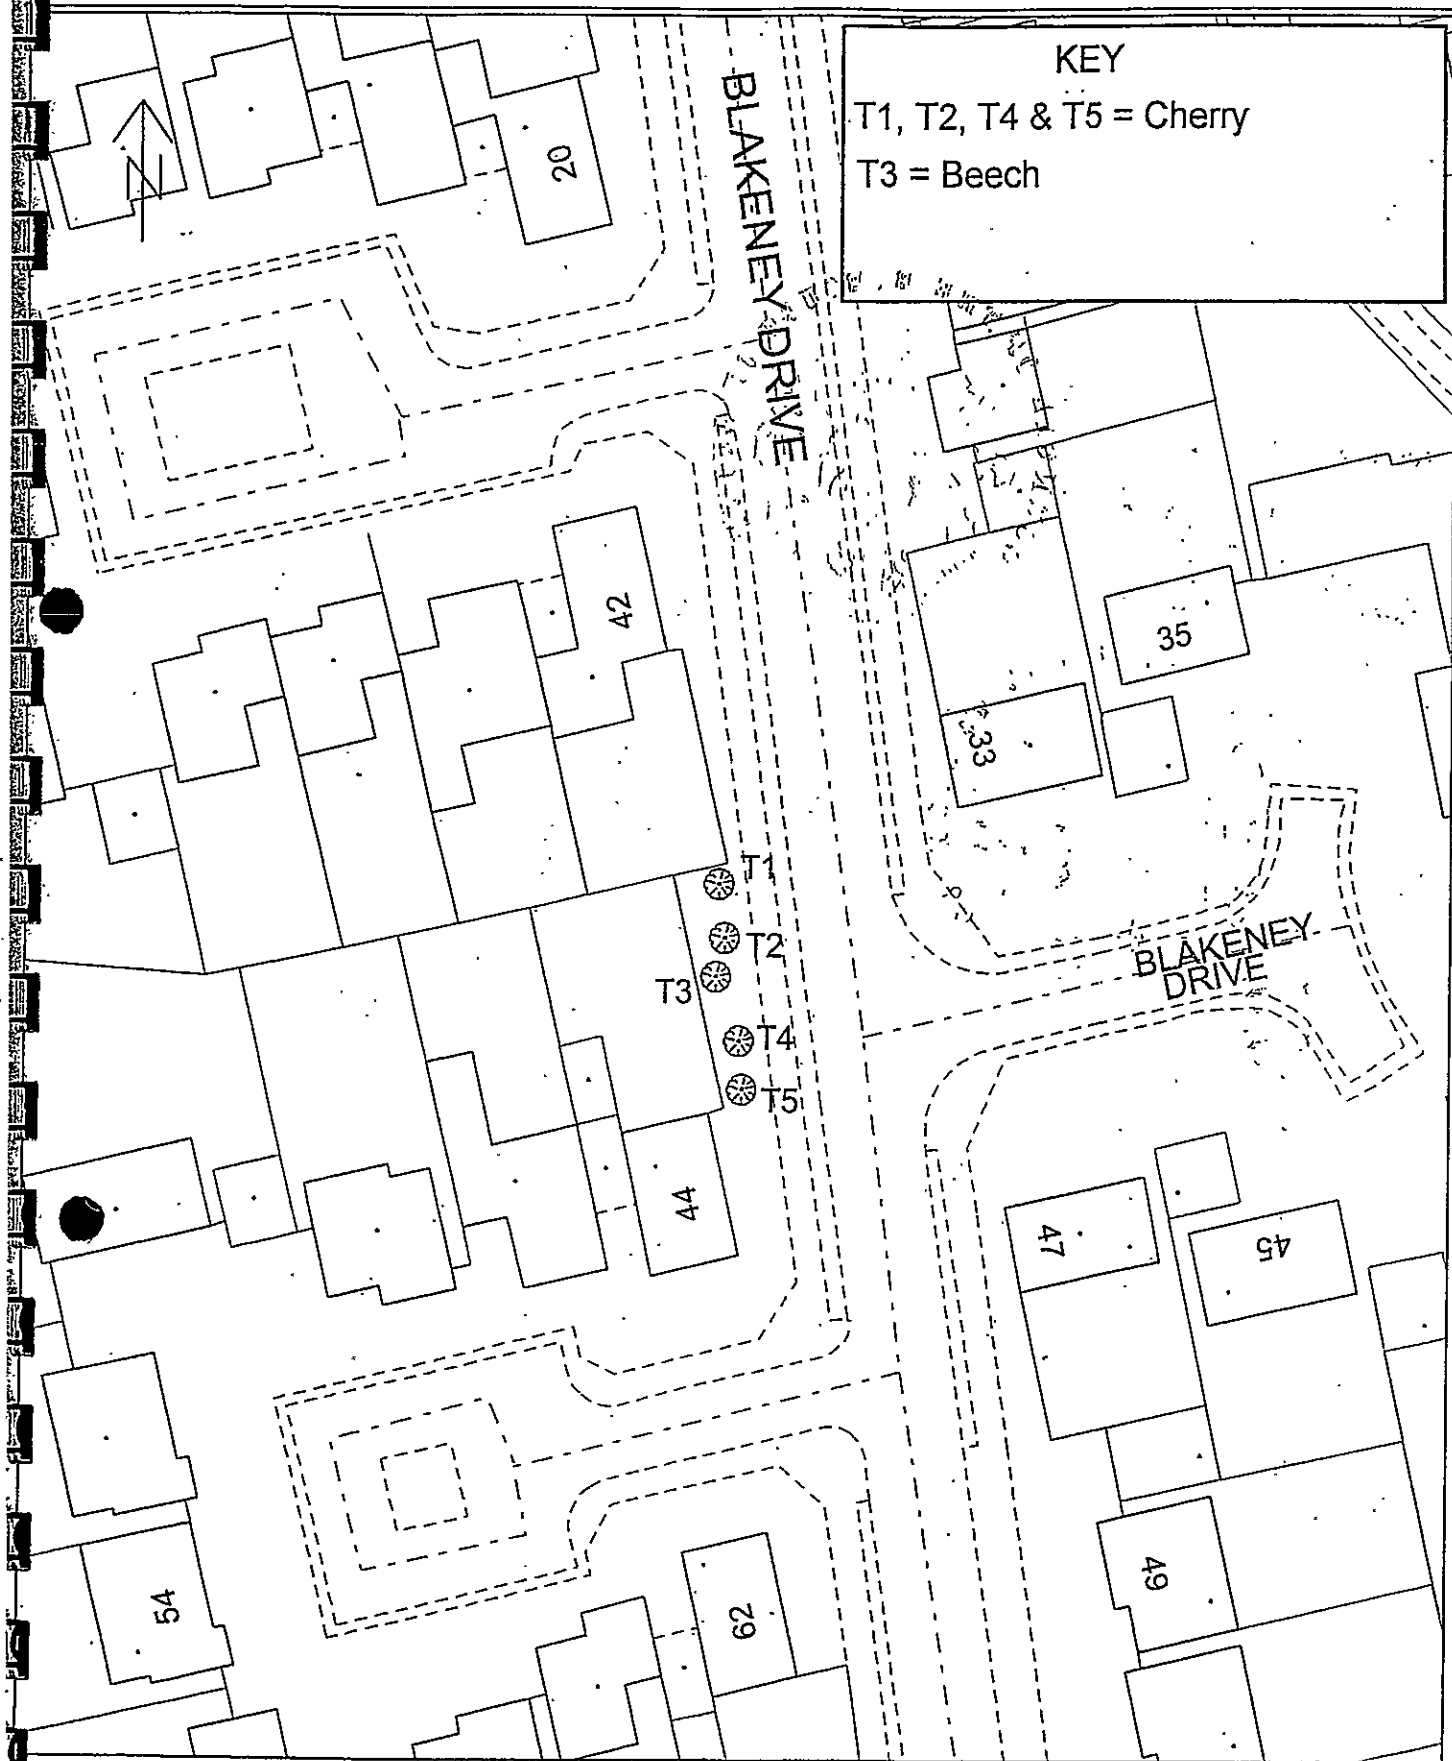

Reproduced from the Ordnance Survey mapping with the permission of the Controller of Her Majesty's Stationery Office (C) Crown copyright.



Unauthorised reproduction infringes Crown copyright and may lead to prosecution or civil proceedings.

Luton Borough Council Planning Division SLA no - 100023935

Drawing



03/01/81 PUL

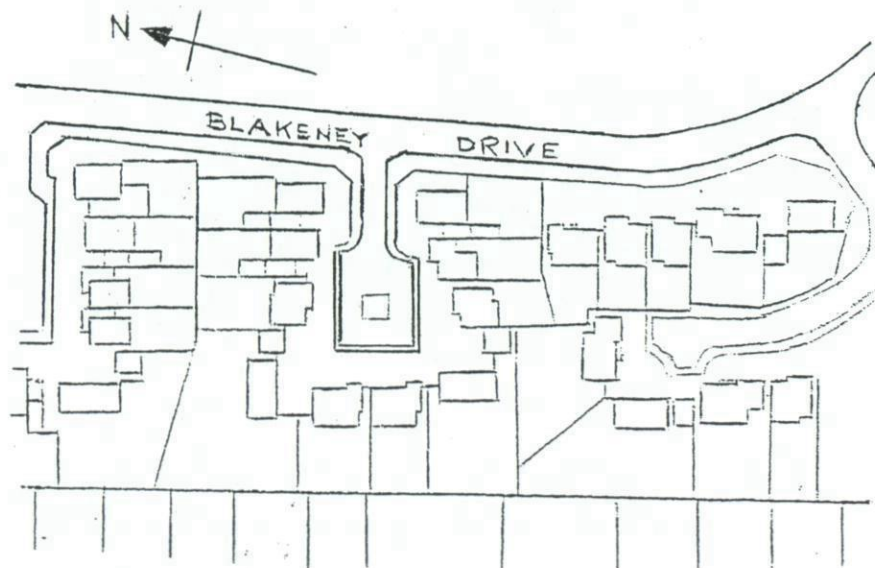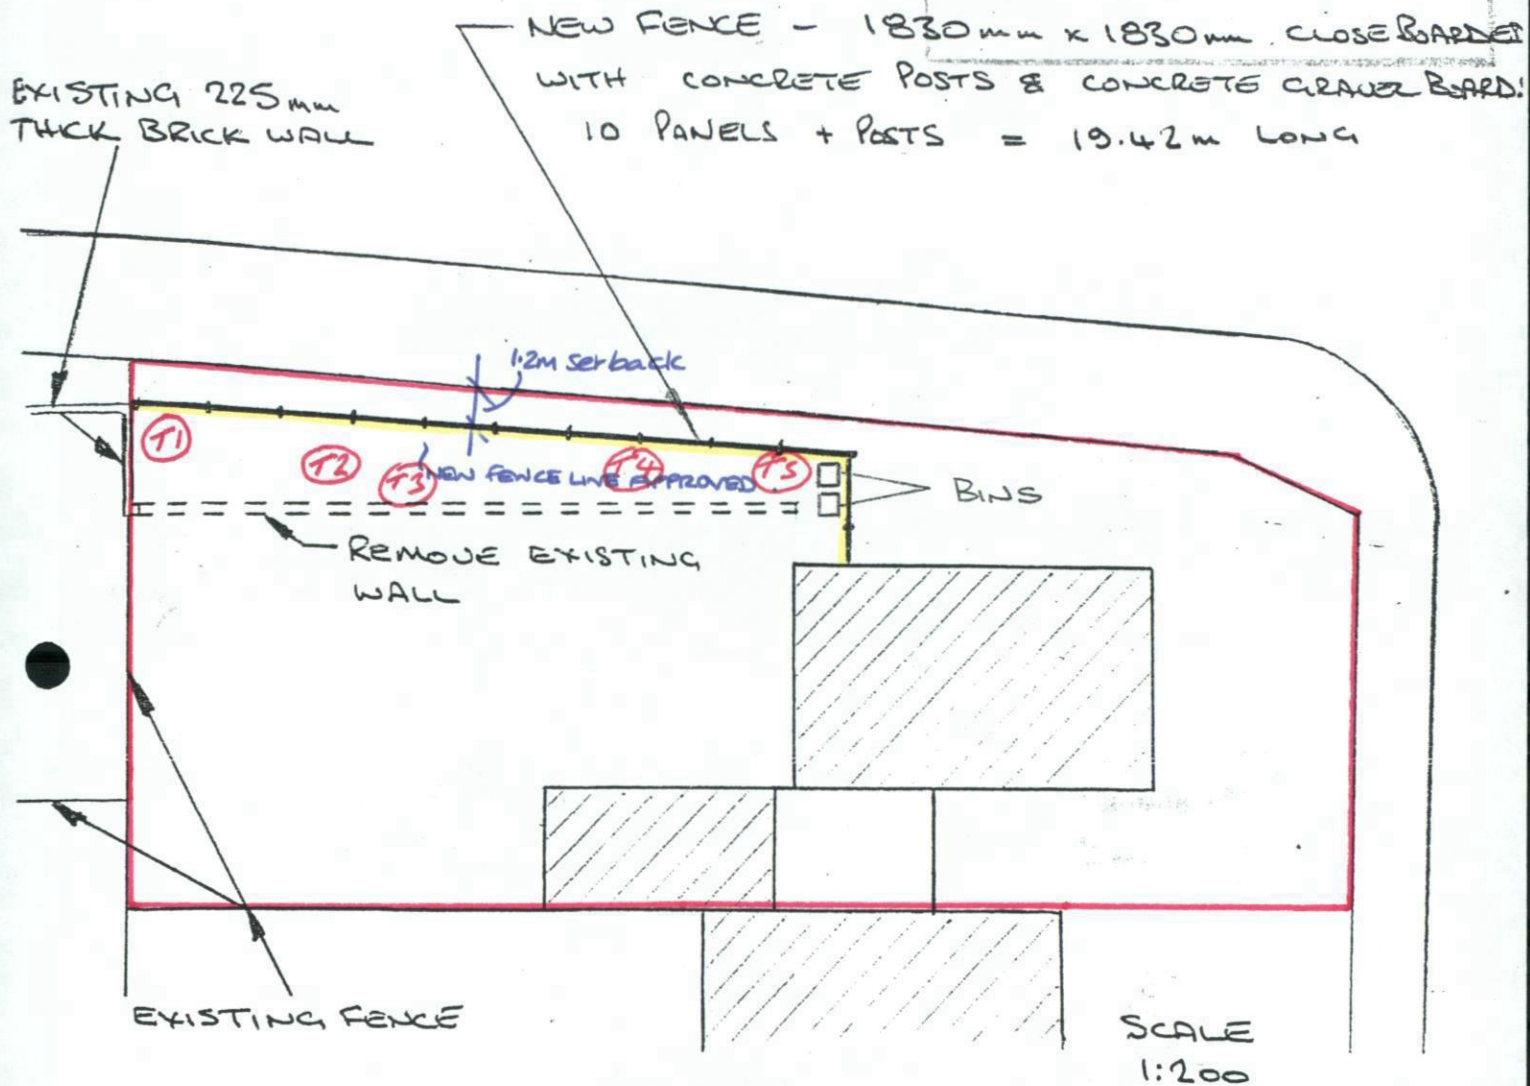

44 BLAKENEY DRIVE,
LUTON, LU27AL
PROPOSED NEW BOUNDARY

SCALE. 1:1250

