
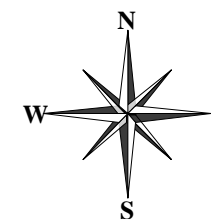


Tree  
Preservation  
Order

Startpoint  
Downs Road  
E107/204

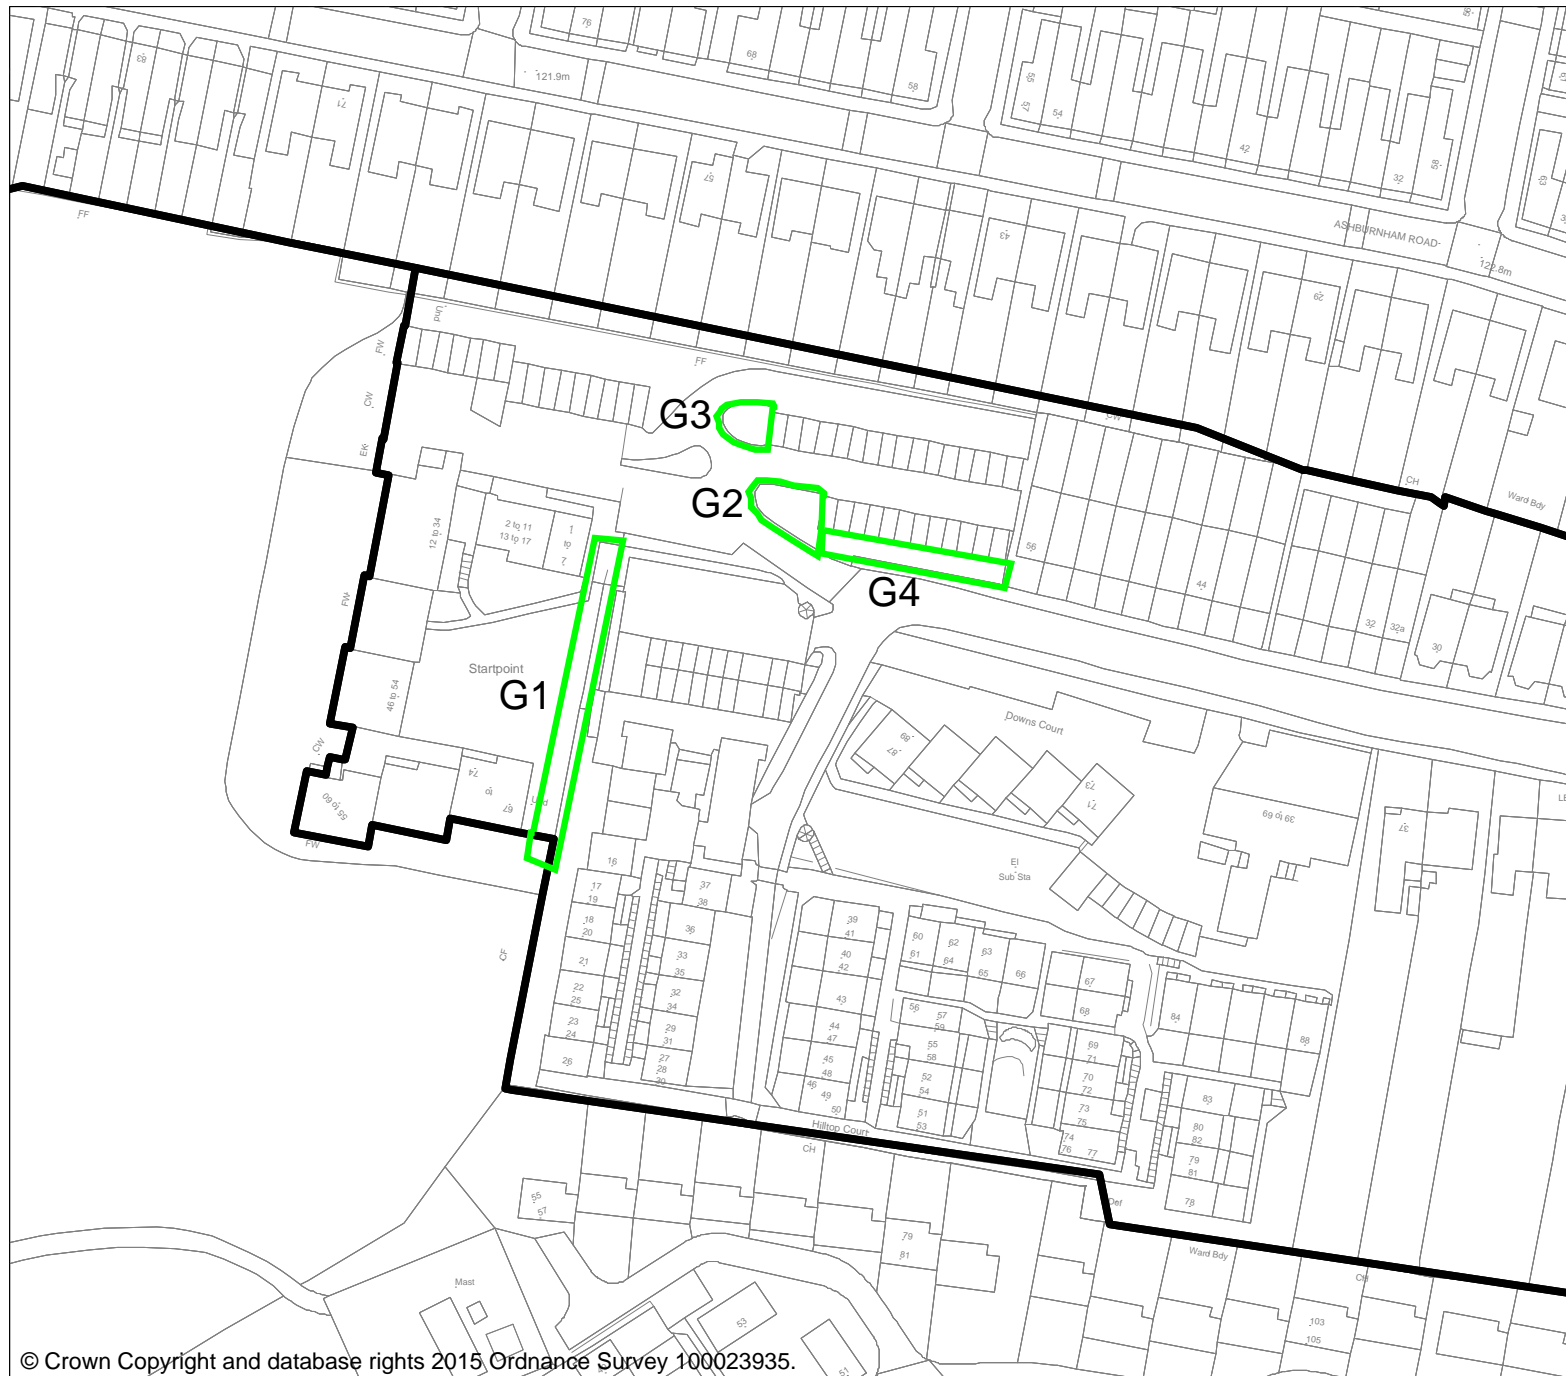

Operator:	
Department:	
Drawing No:	
Date: 22:12:15	Scale: 1:1250