


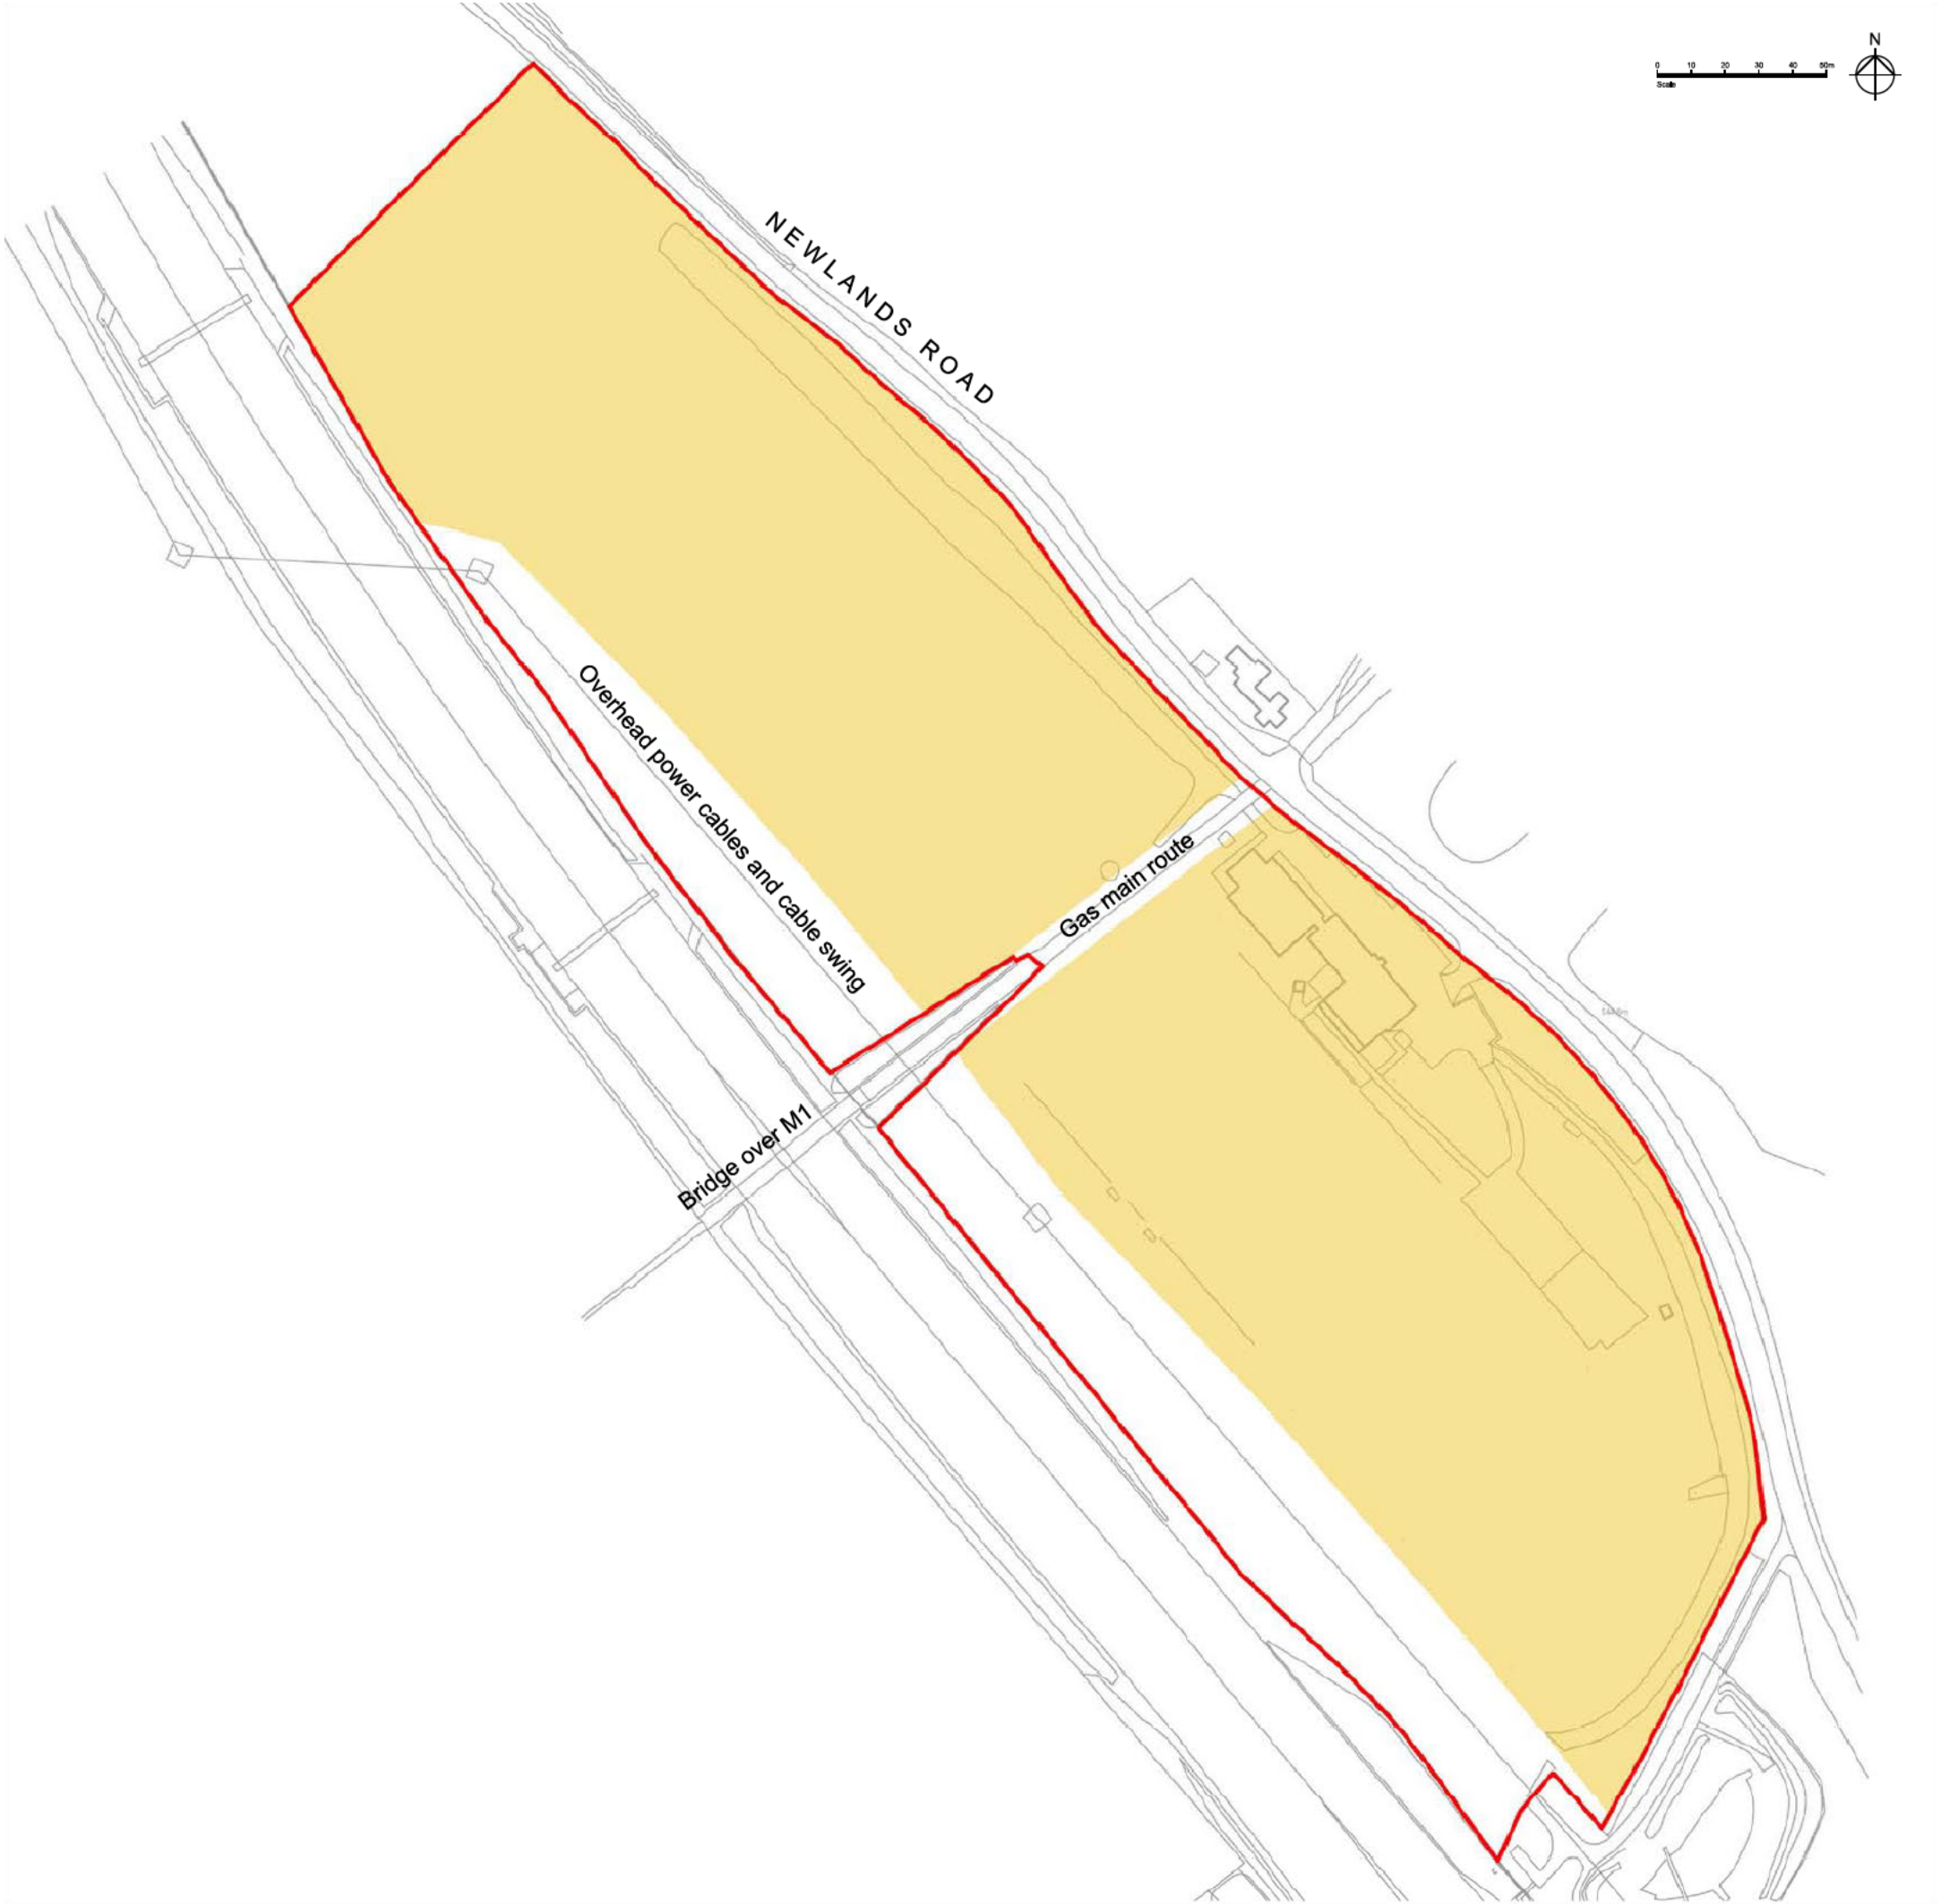

KEY

Site boundary

Developable area



architecture

planning

project management

interior design

graphics

www.colesarchitects.co.uk

NOTE: NO DIMENSIONS TO BE SCALED FOR CONSTRUCTION. DRAWINGS MAY BE SCALED FOR PLANNING PURPOSES ONLY. ALL DIMENSIONS TO BE CHECKED ON SITE. COPYRIGHT RESERVED.

REV: | BY: | DATE: | DETAILS:

PROJECT:

Land off Newlands Road
Luton

CLIENT:

.

ISSUE STATUS:

DESIGN ☐ B of Q ☐ CONSTRUCTION ☐ RECORD ☐

DRAWING TITLE:

Developable Area

SCALE:

1:2000 (A3)

DATE:

June 2017

BY:

JB

DRAWING NO:

17087 (SK) 004

REVISION: