


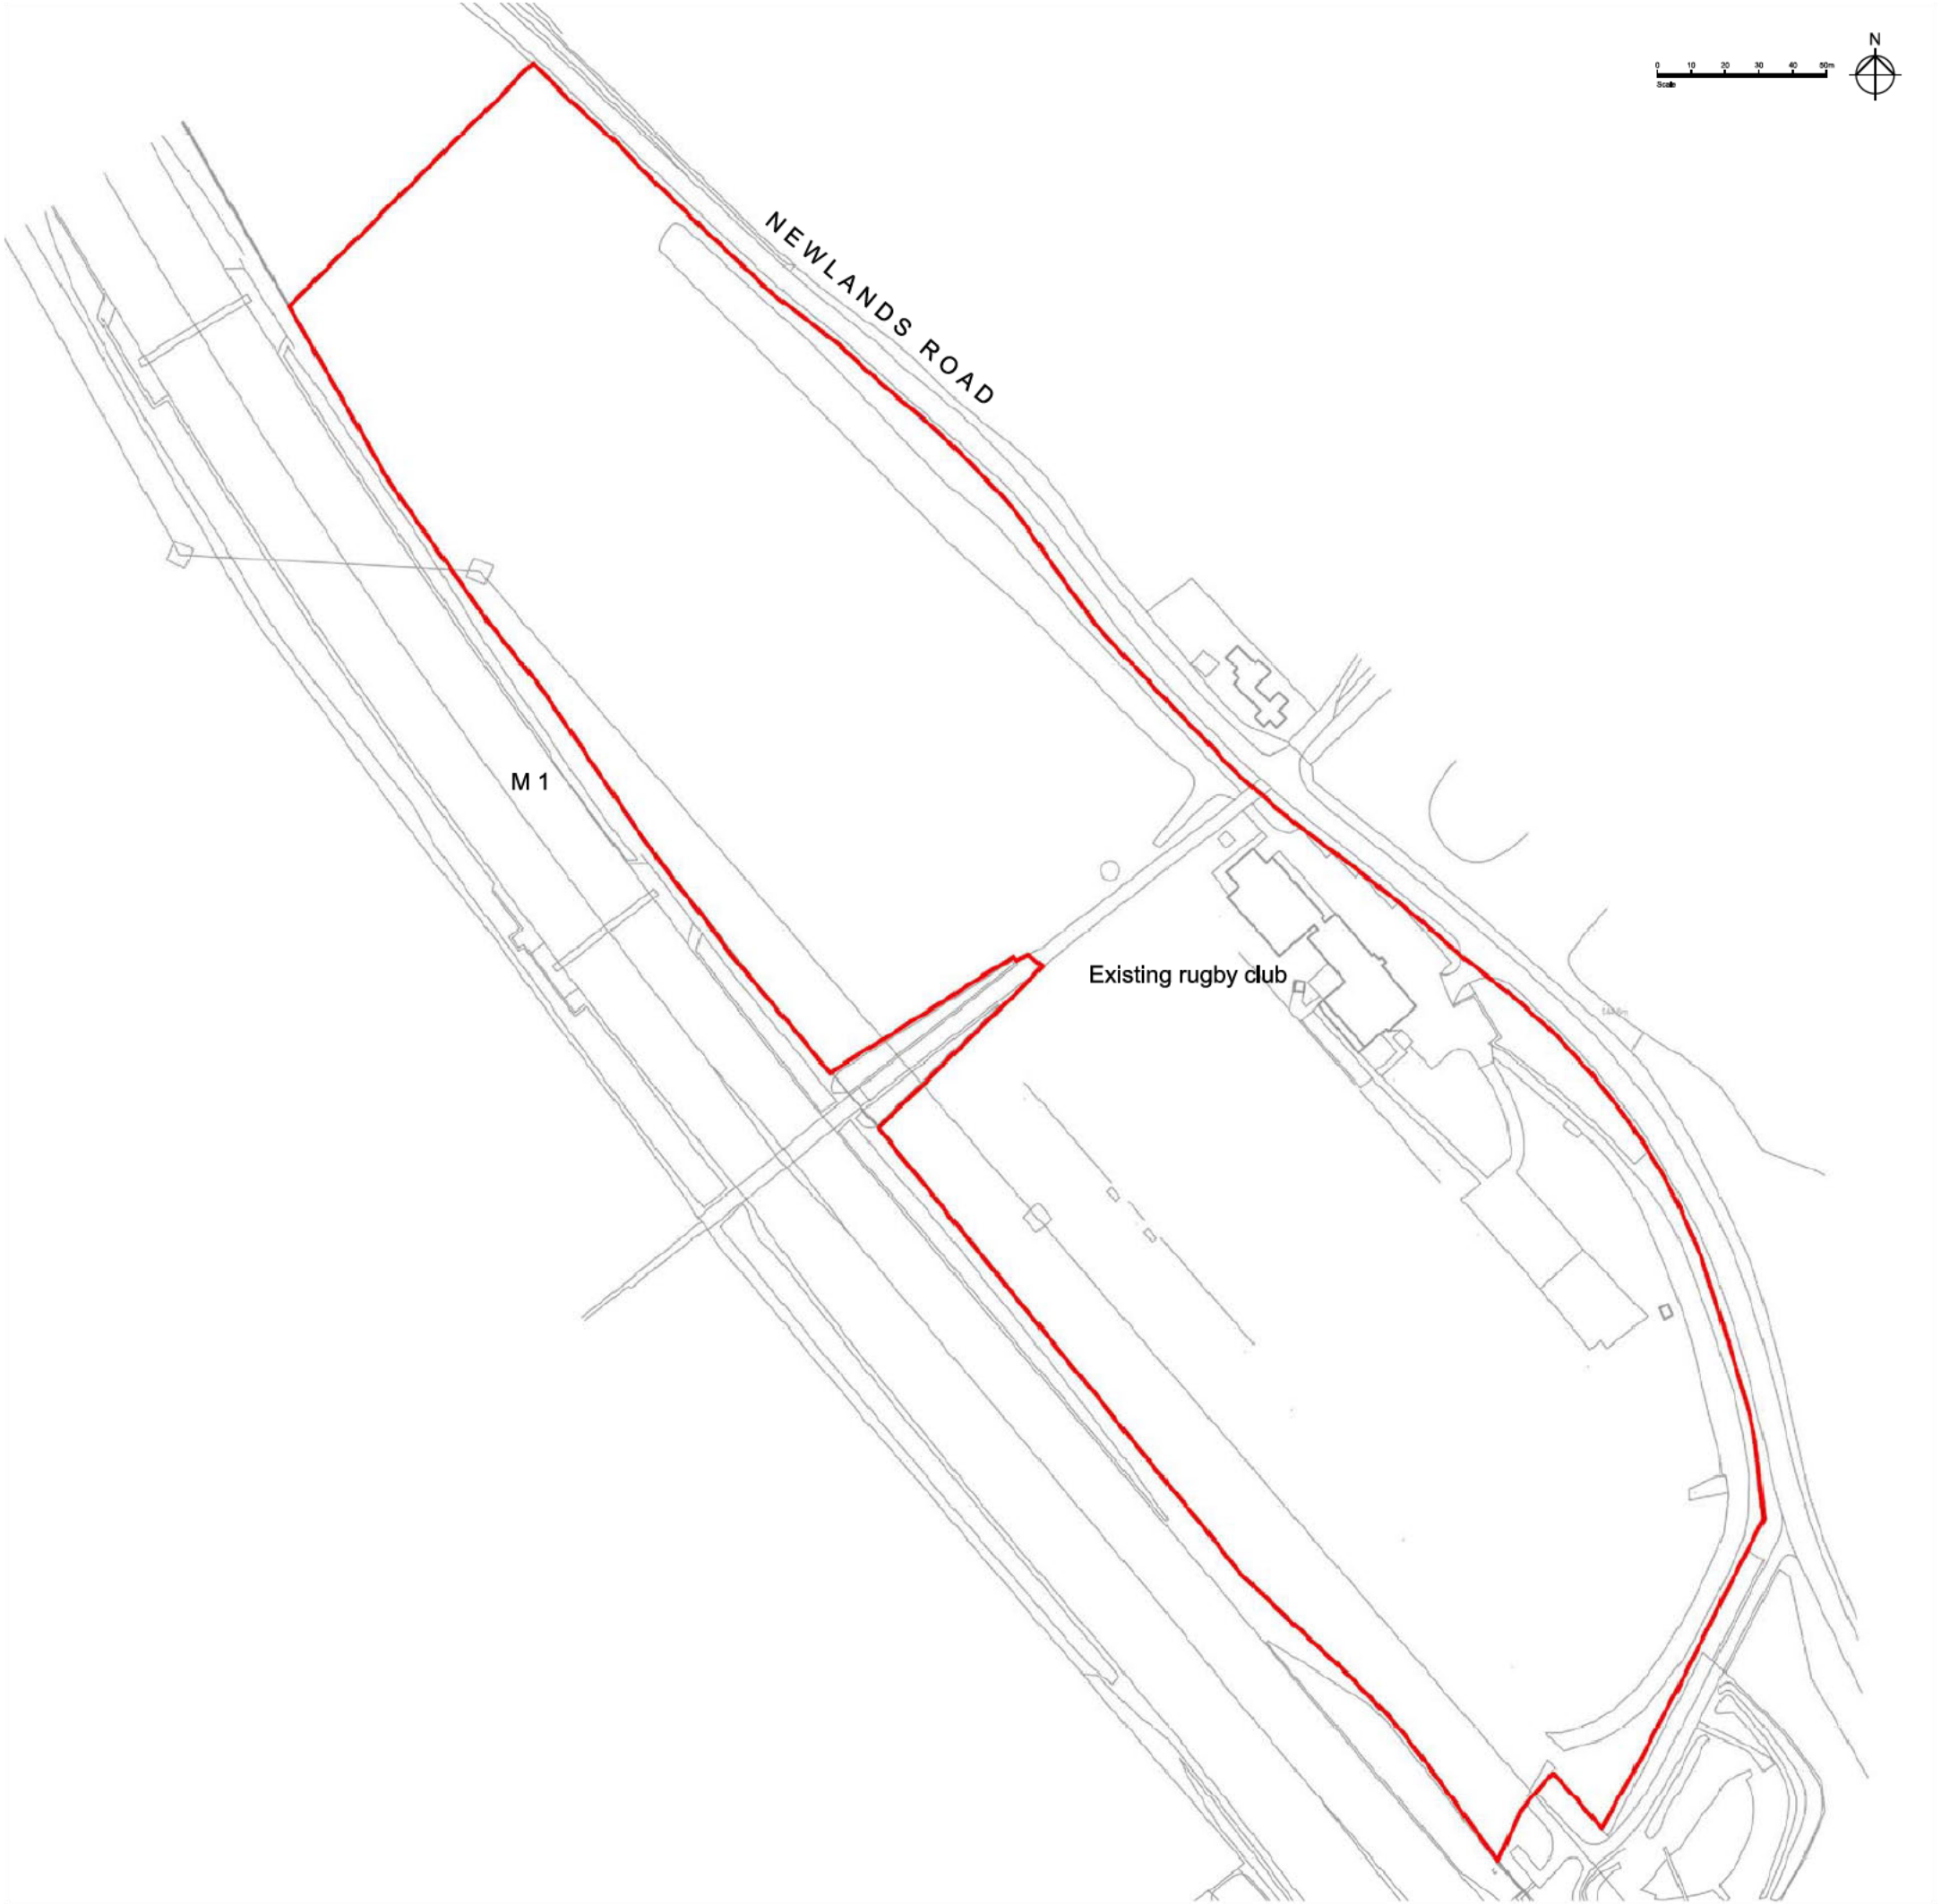

architecture
planning
project management
interior design
graphics

www.colesarchitects.co.uk

NOTE: NO DIMENSIONS TO BE SCALED FOR CONSTRUCTION. DRAWINGS MAY BE SCALED FOR PLANNING PURPOSES ONLY. ALL DIMENSIONS TO BE CHECKED ON SITE. COPYRIGHT RESERVED.

PROJECT: Land off Newlands Road
Luton

CLIENT: .

ISSUE STATUS:

DESIGN ☐ B of Q ☐ CONSTRUCTION ☐ RECORD ☐

DRAWING TITLE: Location Plan

SCALE: 1:2000 (A3) DATE: June 2017 BY: JB

DRAWING NO: 17087 (SK) 001 REVISION:

REV: BY: DATE: DETAILS: