


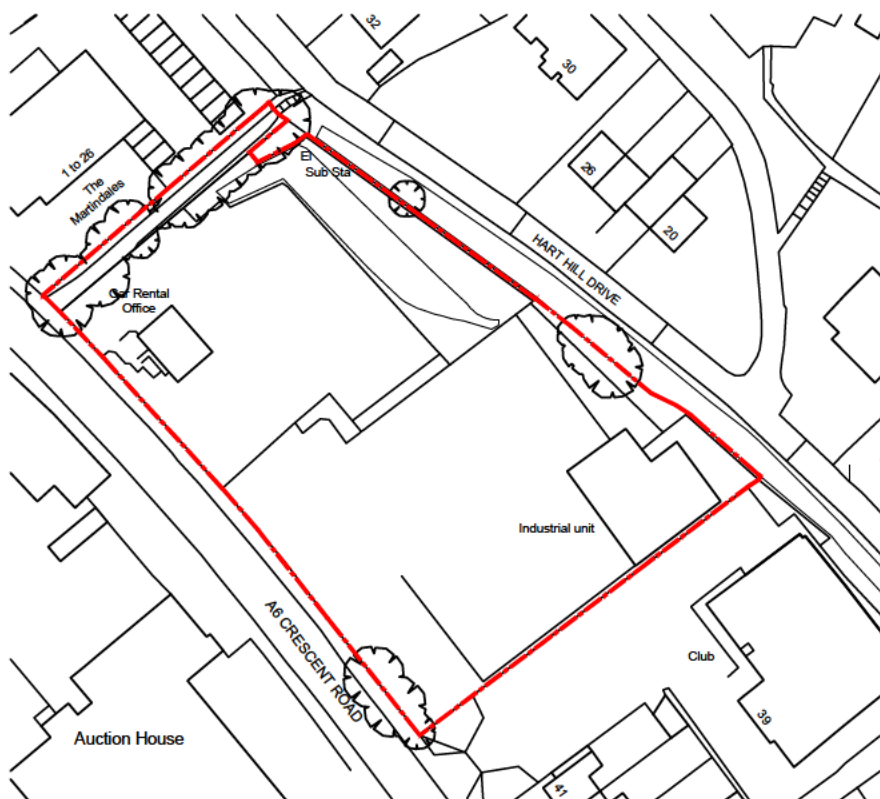

Location Plan


Scale 1:1250 at A4

REV DESCRIPTION

DATE

DRAWN BY


CHECKED BY

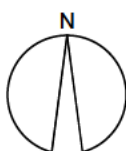

Client: Optima Consulting
Project: Crescent Road, Luton, LU2 0AH
Title: Site Location Plan
Project No: S19-016
Drawn by: SK
Scale: 1:1250 @ A4

Dwg No: S19-016-SLP001 Rev: A

scale (m)
1:1250

 

STUDIO | ARCHITECTURE | INTERIOR DESIGN
PRINCIPAL DESIGNERS | PROJECT MANAGEMENT
W: cmistudio.co.uk

STATUS: PLANNING