

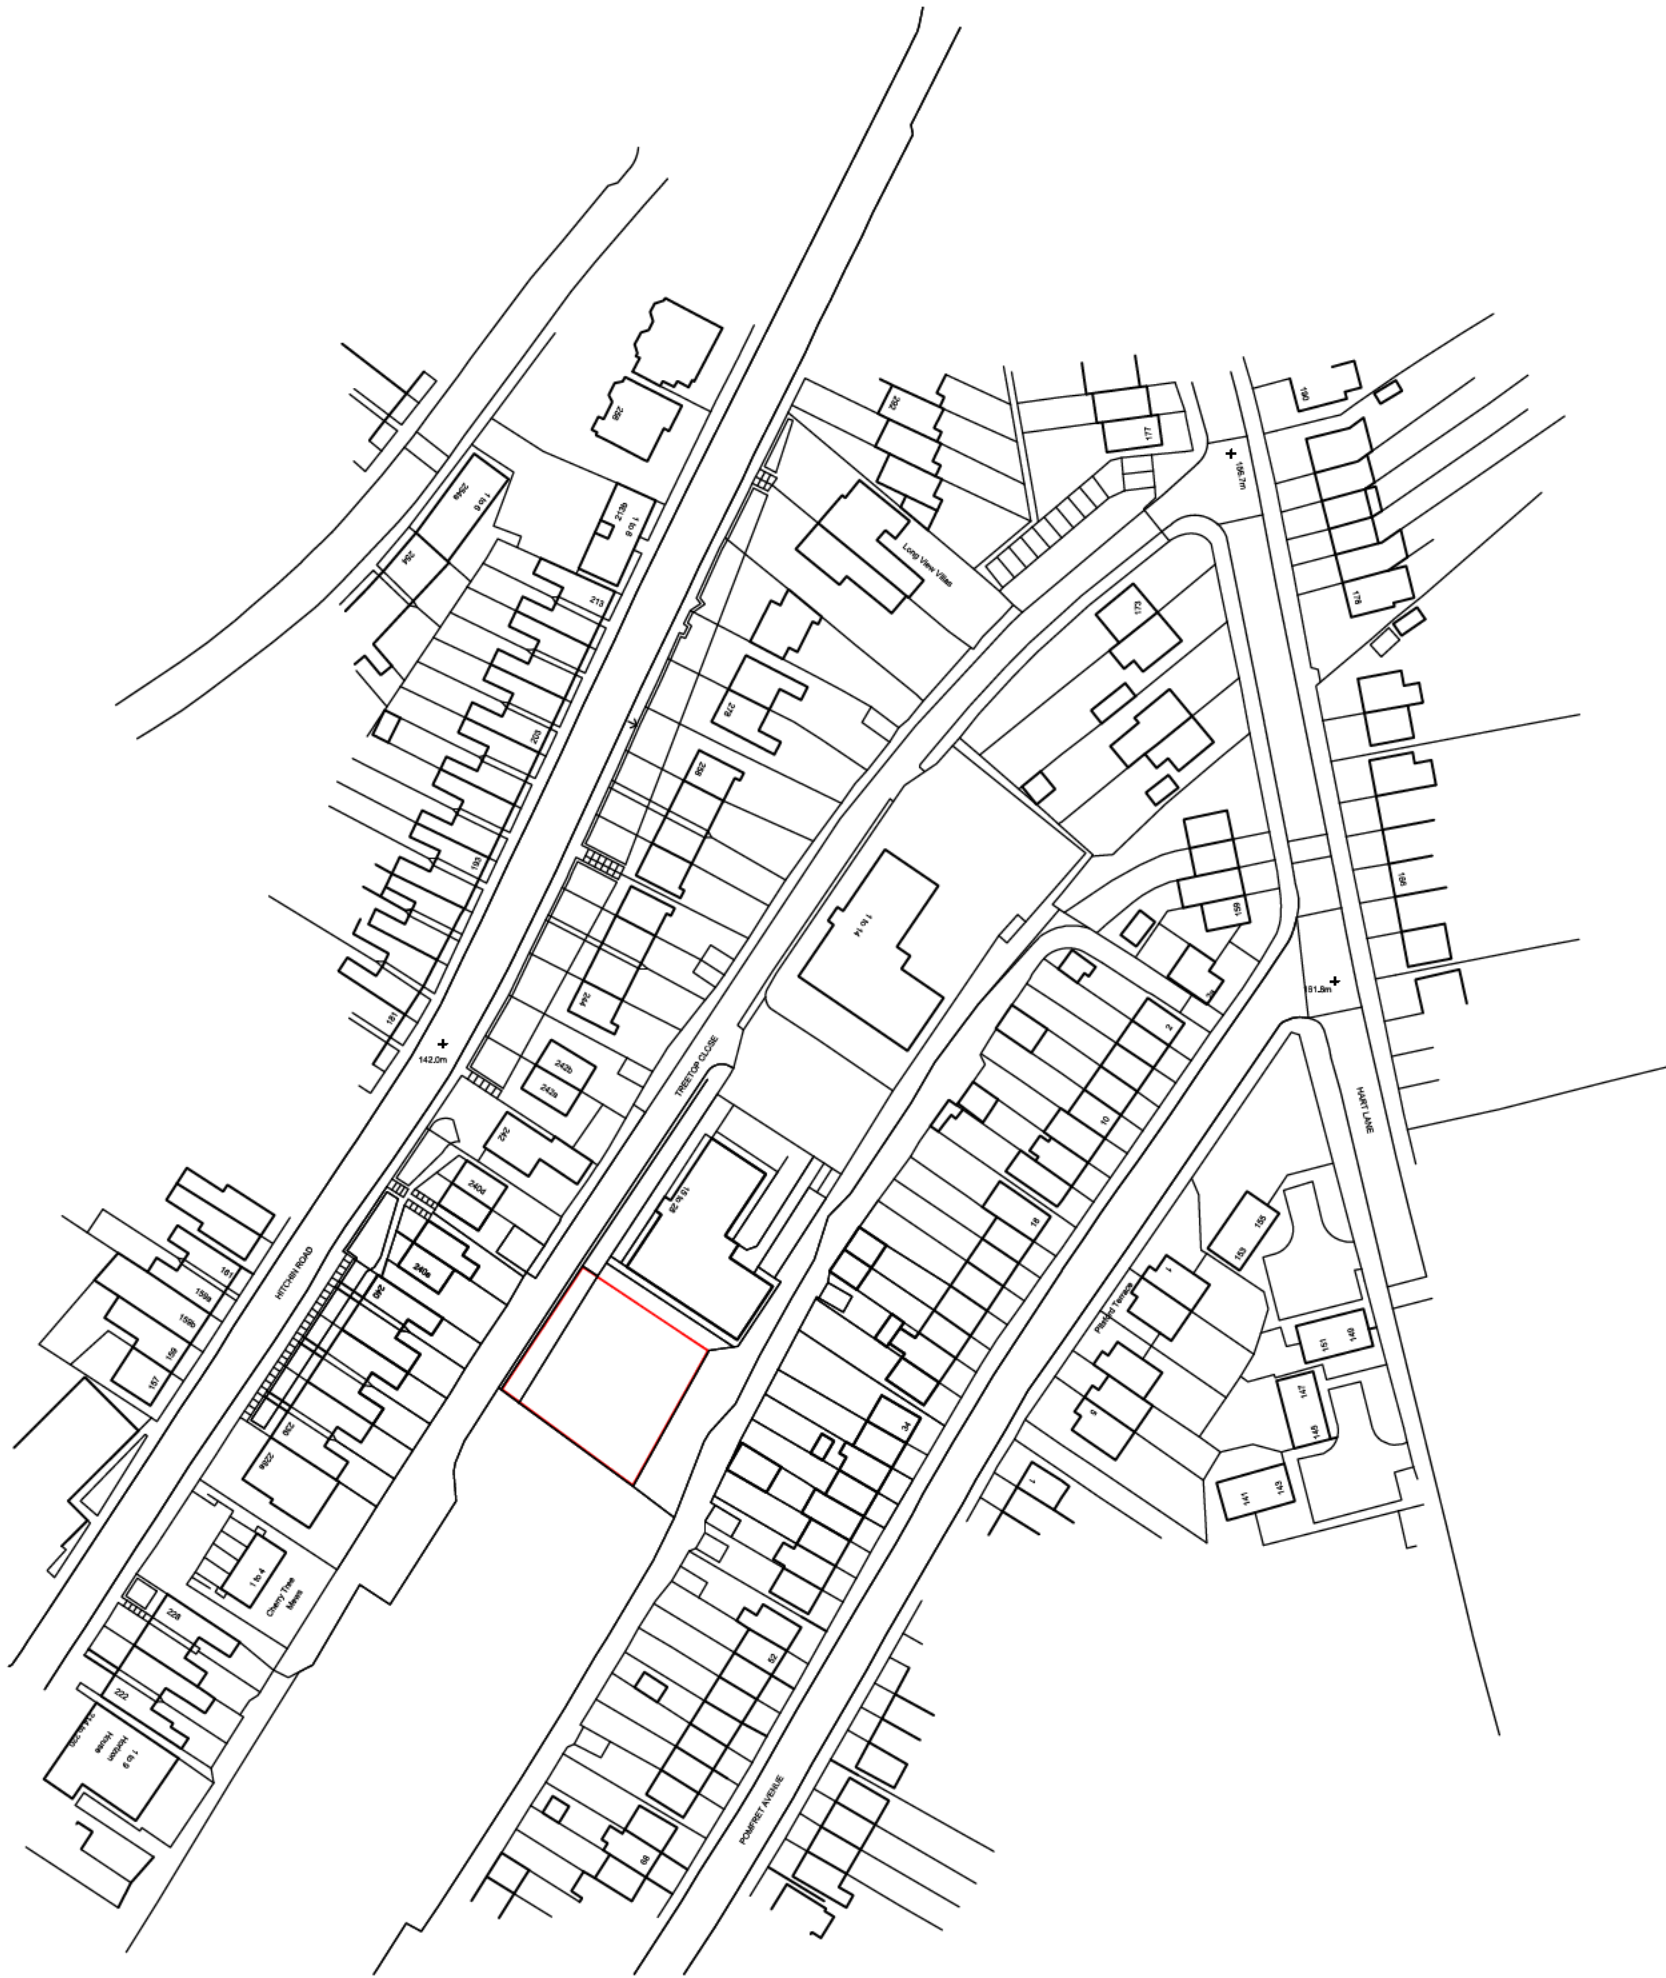


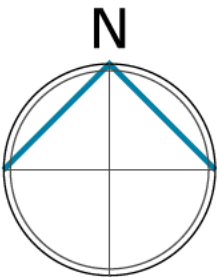

This drawing is a print and must not be scaled from. Use only noted dimensions and check all measurements on site before proceeding with the works. Any queries regarding areas, levels or dimensions must be referred back to BBR Design Services Ltd. All dimensions of existing buildings to be verified on site.

This drawing is the copyright of BBR Design Services Ltd and shall not be in any way used or reproduced without their prior written consent.

All design and construction is to be in accordance with the Construction Design and Management (CDM) Regulations 2015, and HSE guidance.

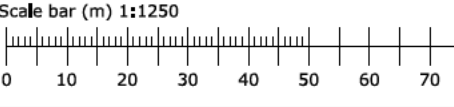

Rev:	Dates	Note:	By:
------	-------	-------	-----

FOR PLANNING



D E S I G N



Contract:
Land off Treetop Close
Treetop Close
Luton
LU2 0JZ

Drawing Title:
Site Location Plan

Scale: 1:1250 @ A3	Drawn/check: rda
Job No: 25329	Date: July 2025

Drawing No: PL01	Revision: -
© BBR Design 2026	