


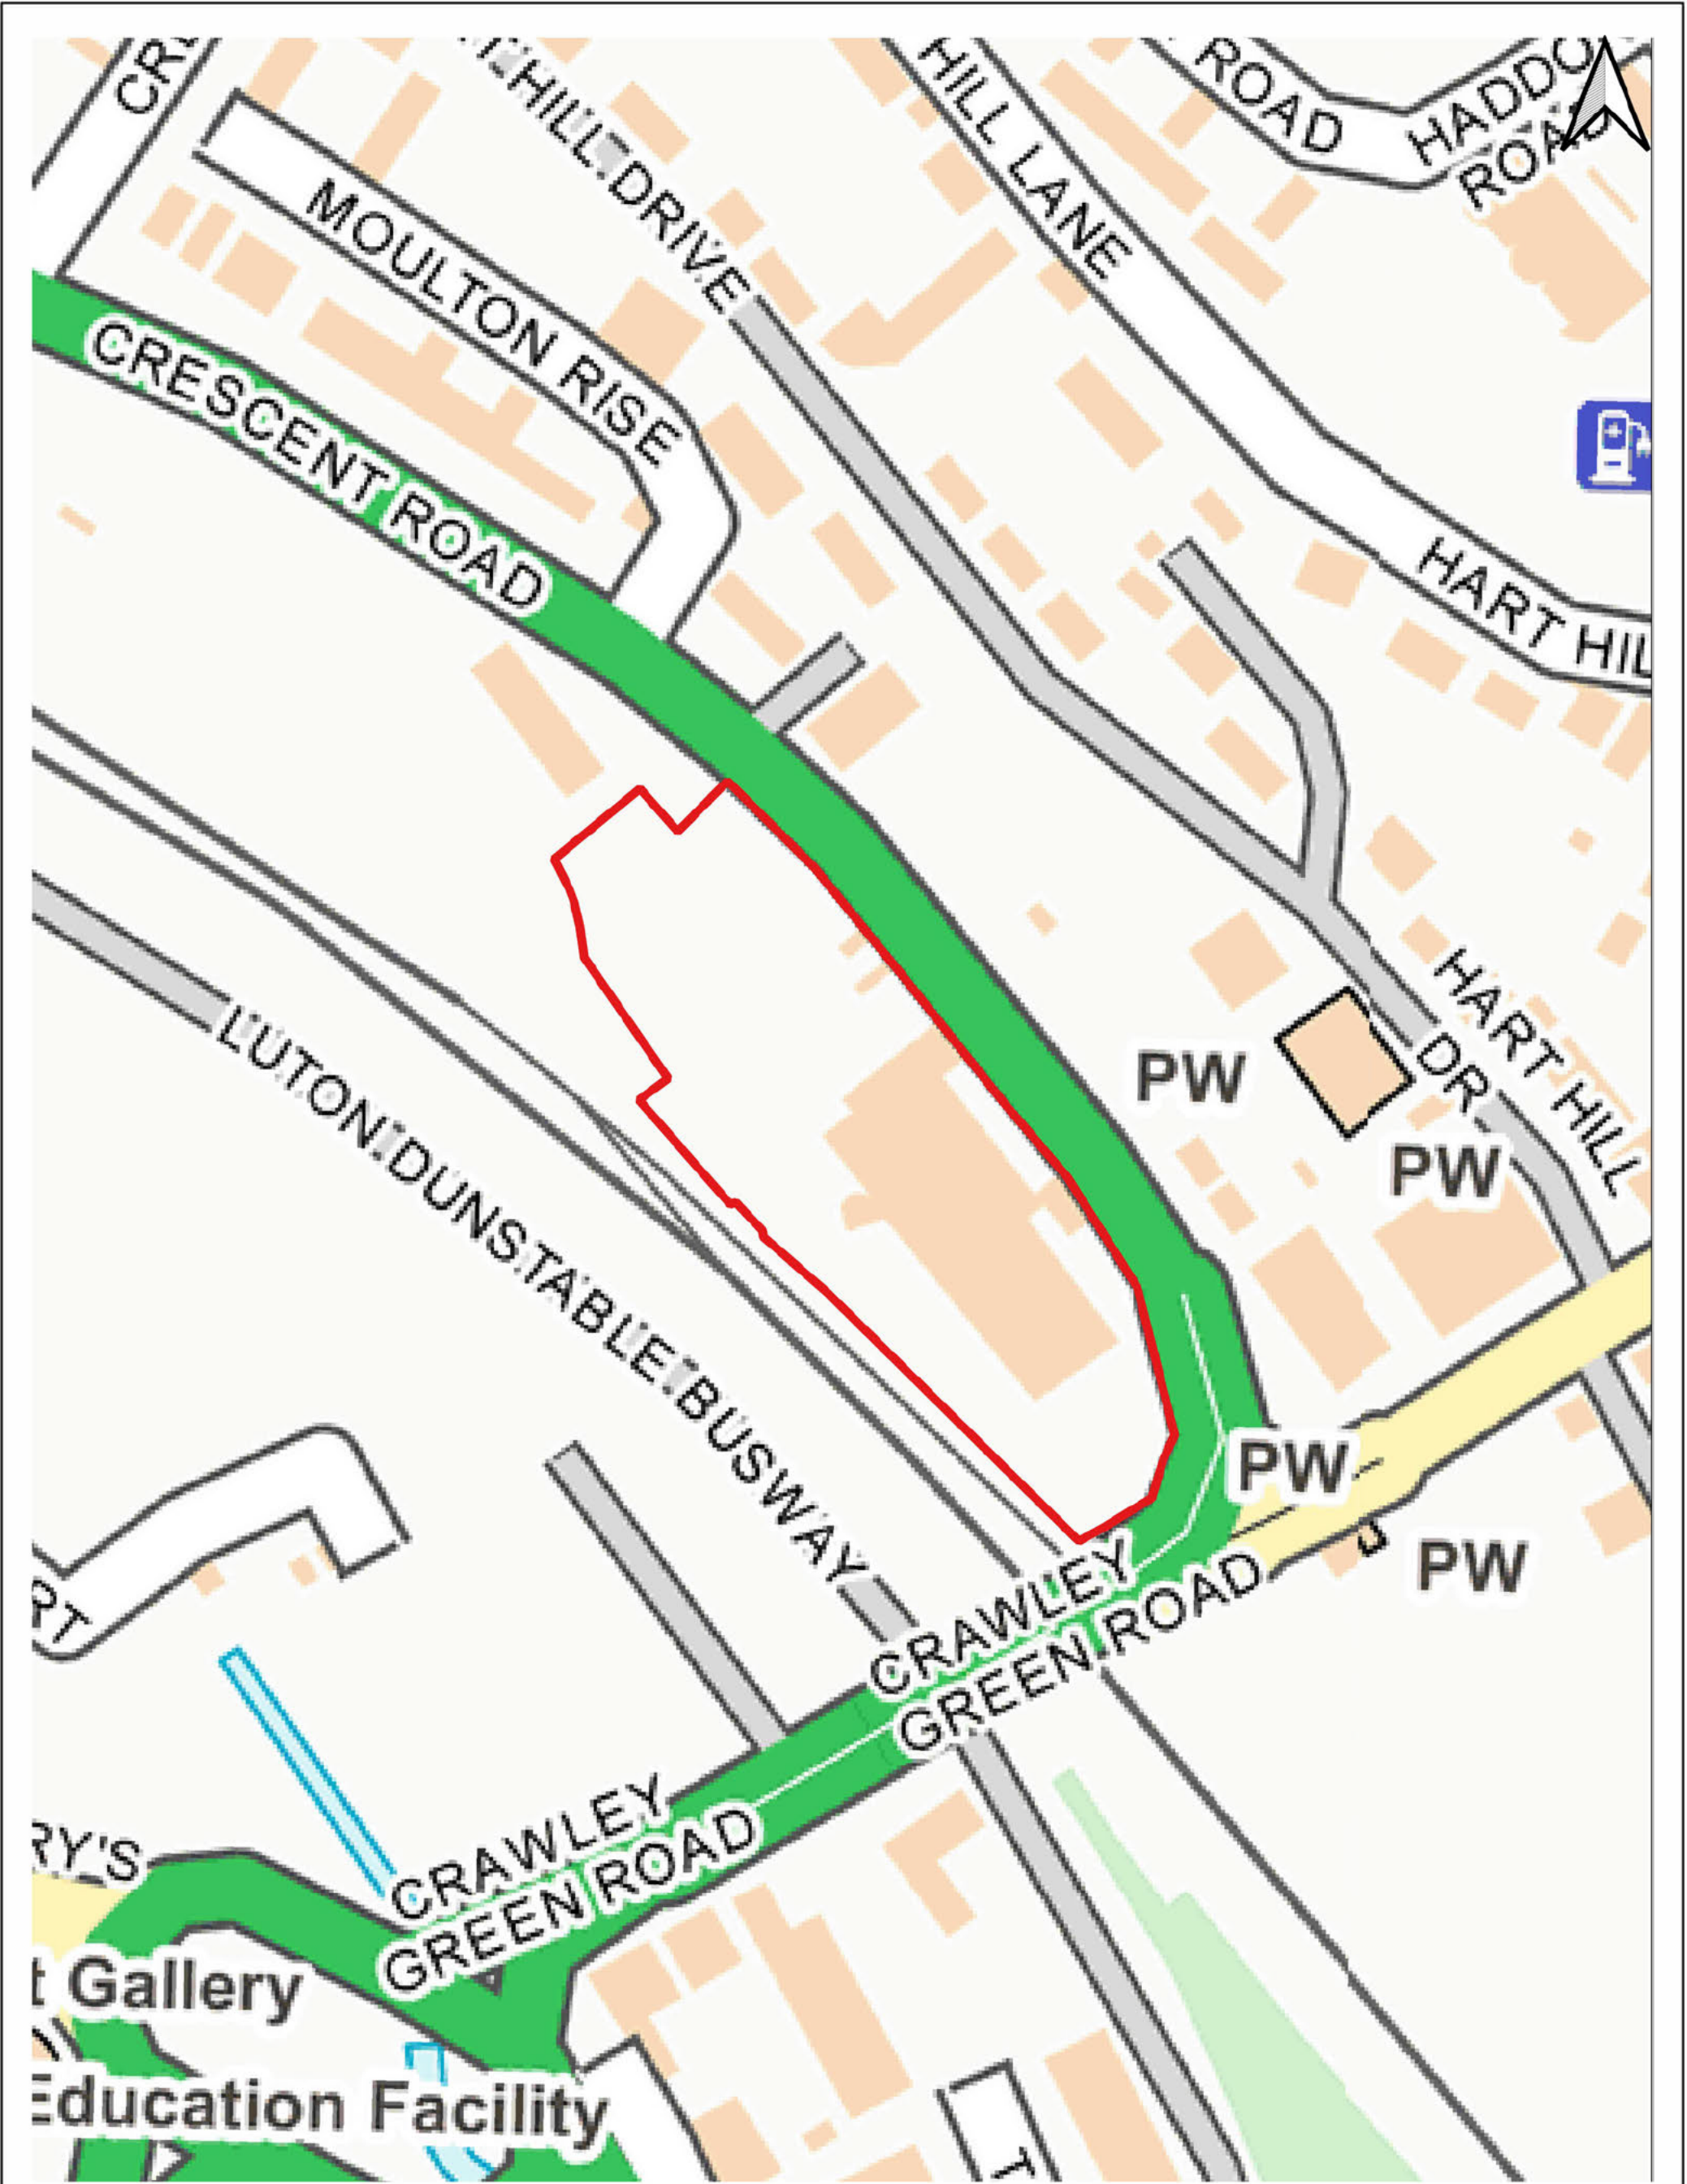

 planning and developing ideas	Project P1026 Land at Auction House, Luton		Date October 2024	
	Drawing Title Site Location Plan		Scale 1:2500 @A3	Version 1
			Drawing No. OPT/P1026/01	