


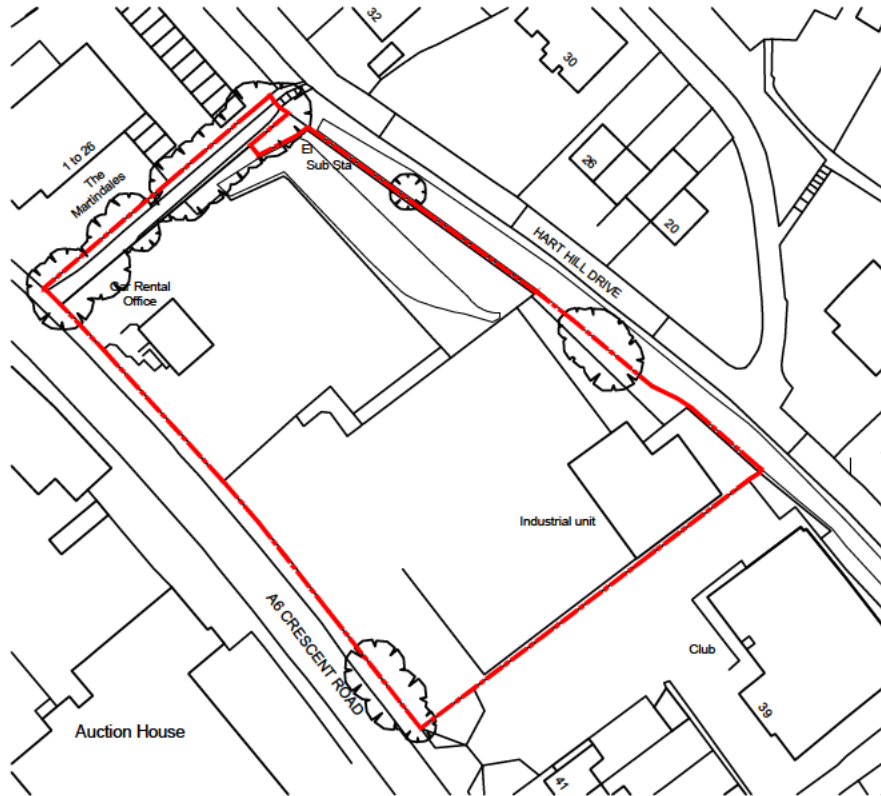

## Location Plan


Scale 1:1250 at A4

REV DESCRIPTION

DATE

DRAWN BY


CHECKED BY

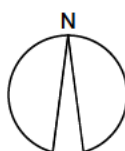

Client: Optima Consulting  
Project: Crescent Road, Luton, LU2 0AH  
Title: Site Location Plan  
Project No: S19-016  
Drawn by: SK  
Scale: 1:1250 @ A4

Dwg No: S19-016-SLP001 Rev: A

scale (m)  
1:1250

 

**CMIS**  
CMI STUDIO ARCHITECTS

STUDIO | ARCHITECTURE | INTERIOR DESIGN  
PRINCIPAL DESIGNERS | PROJECT MANAGEMENT

STATUS: PLANNING